

1


2

3

4

5

6

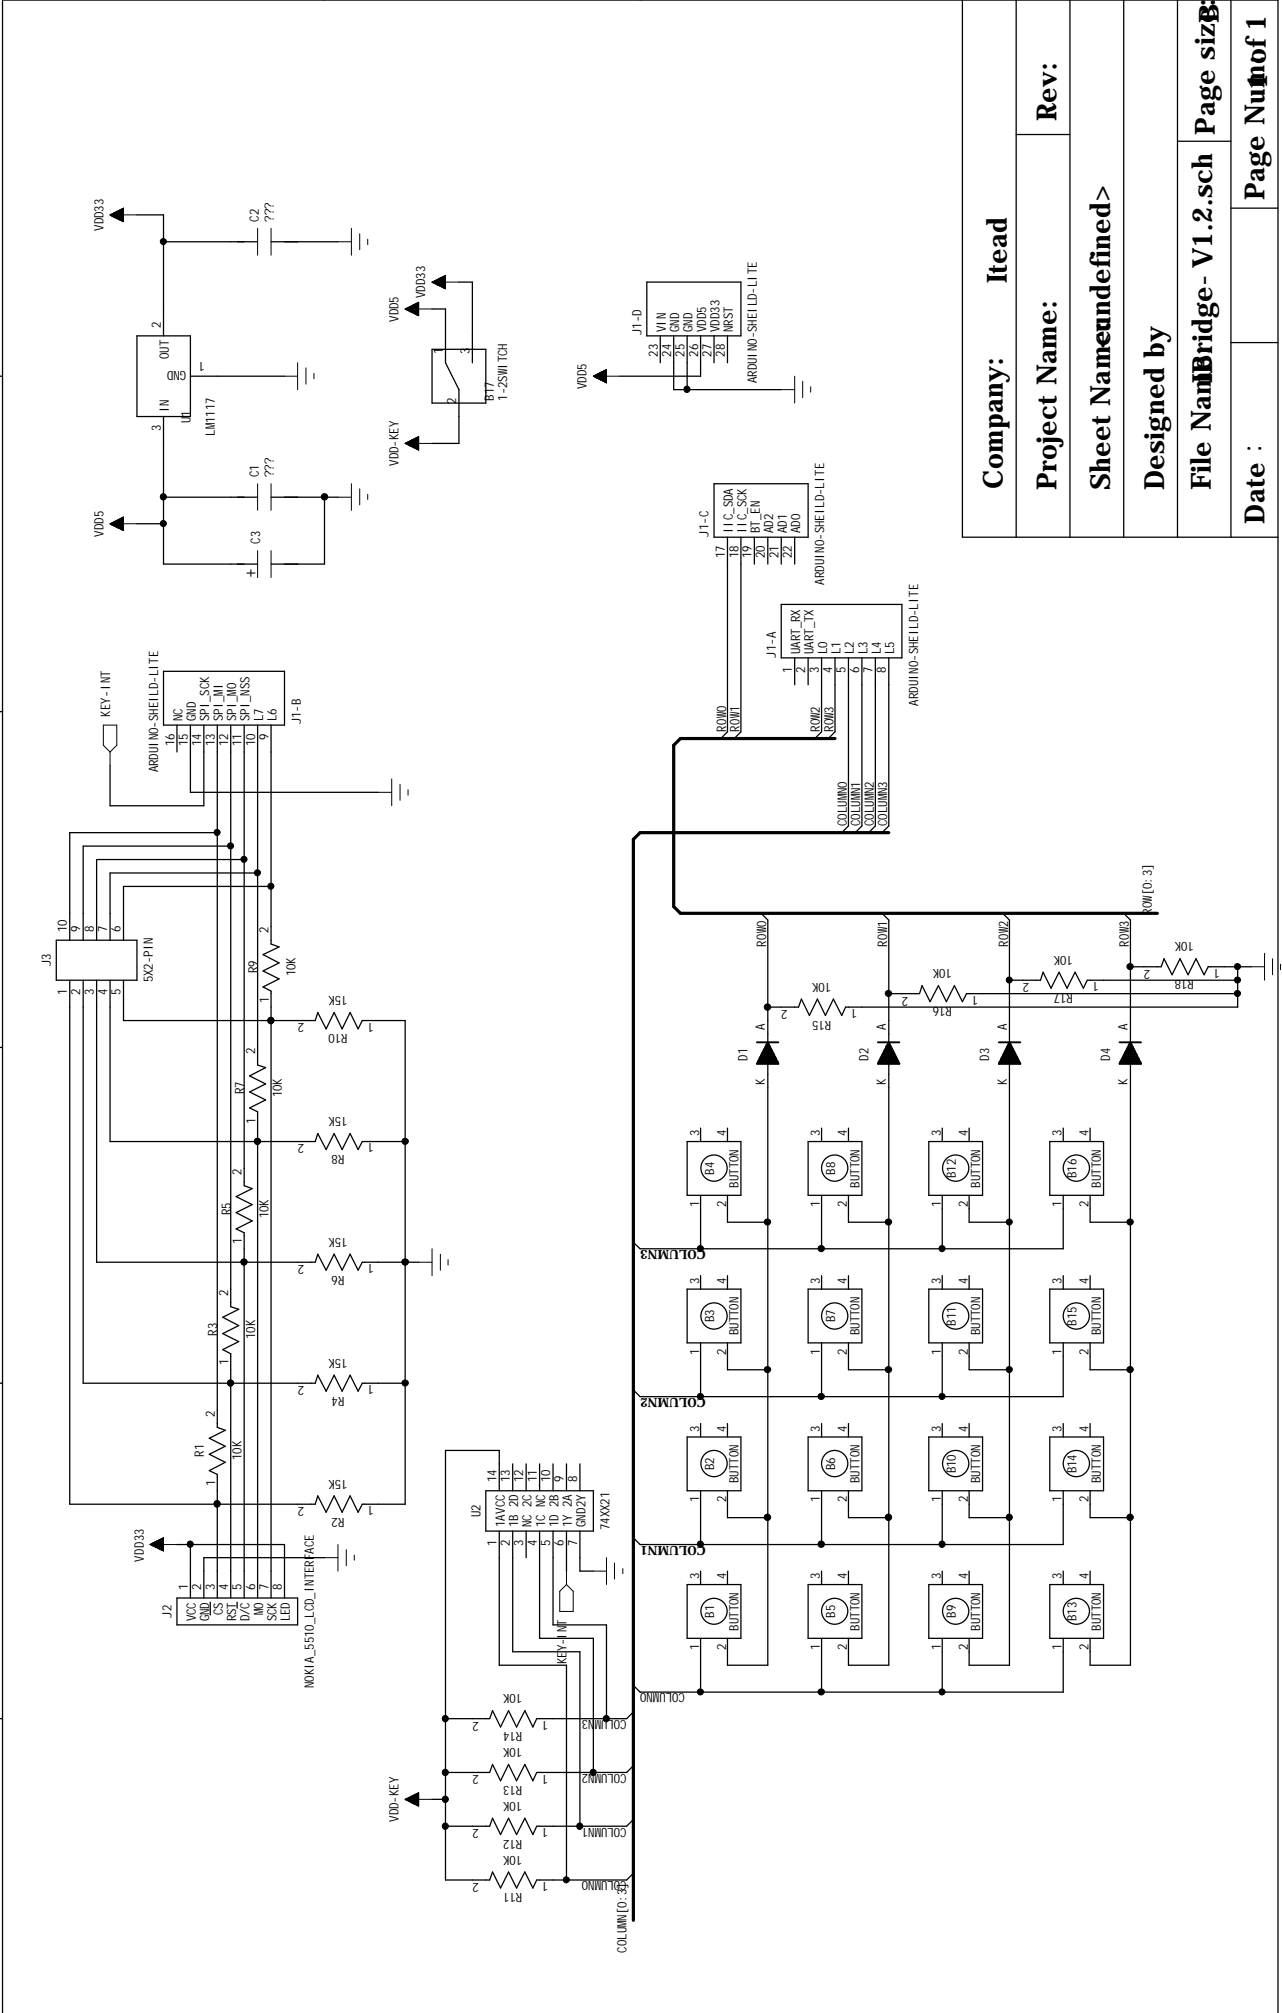

Company:	Itead
Project Name:	Rev:
Sheet Name	Undefined>
Designed by	
File Name	Bridge-V1.2.sch Page size
Date :	Page Num of 1